



FIRST AND SECOND FLOOR PLAN

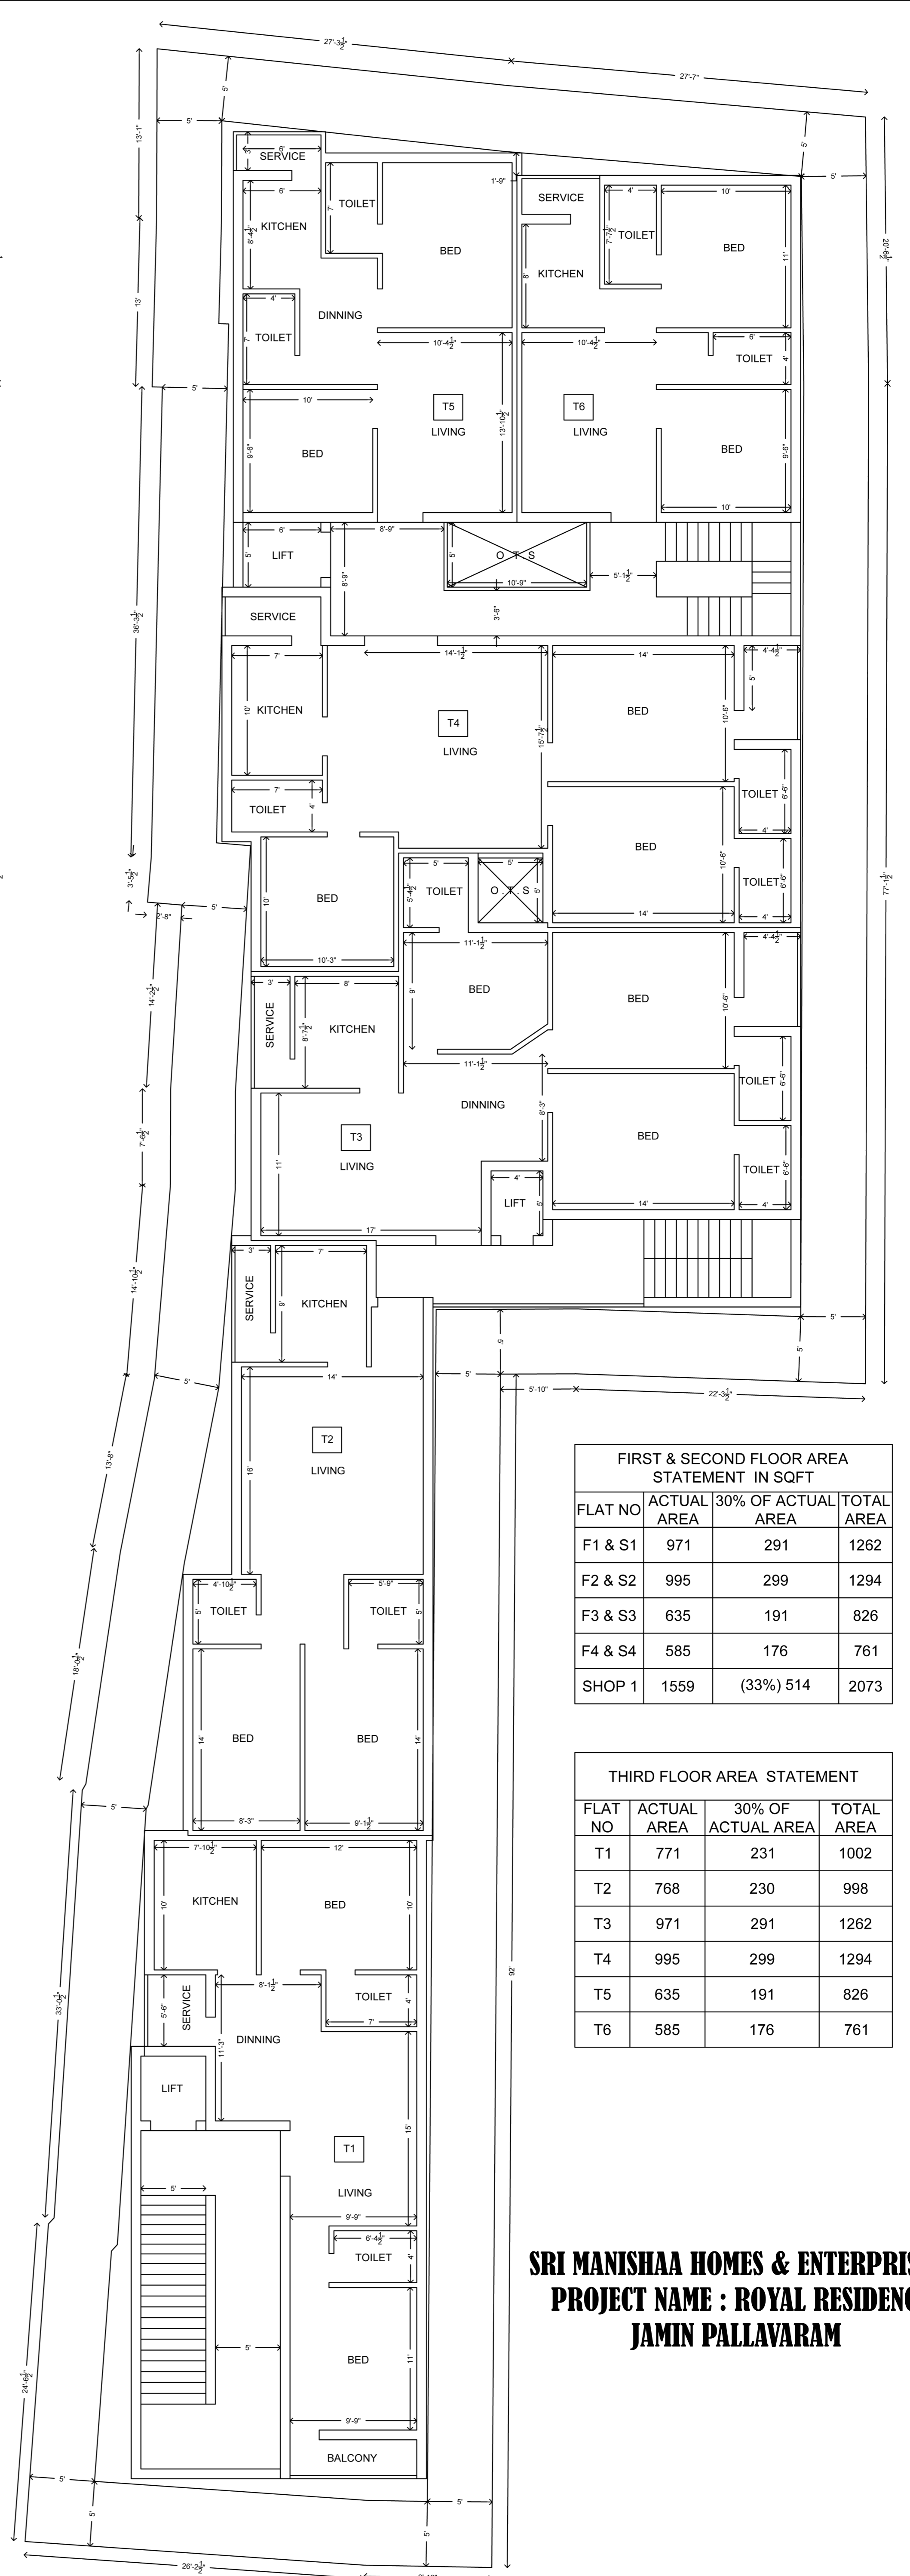

THIRD FLOOR PLAN

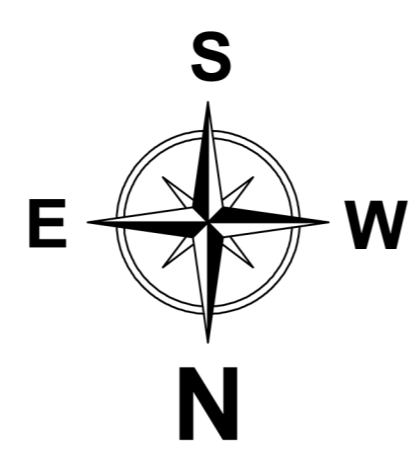

FIRST & SECOND FLOOR AREA STATEMENT IN SQFT			
FLAT NO	ACTUAL AREA	30% OF ACTUAL AREA	TOTAL AREA
F1 & S1	971	291	1262
F2 & S2	995	299	1294
F3 & S3	635	191	826
F4 & S4	585	176	761
SHOP 1	1559	(33%) 514	2073

THIRD FLOOR AREA STATEMENT			
FLAT NO	ACTUAL AREA	30% OF ACTUAL AREA	TOTAL AREA
T1	771	231	1002
T2	768	230	998
T3	971	291	1262
T4	995	299	1294
T5	635	191	826
T6	585	176	761

SRI MANISHAA HOMES & ENTERPRISES
PROJECT NAME : ROYAL RESIDENCE
JAMIN PALLAVARAM